


Dwy 2 Ref: 2702 Start of temporary diversion route		<b>Diversion</b>
Dwy 1 Ref: 2702 Start of temporary diversion route		<b>Diversion</b>
Dwy 2 Ref: 2702 End of temporary diversion route		<b>Diversion ENDS</b>
Dwy 4 Ref: 2703 Direction of temporary diversion route from junction ahead		<b>Diverted traffic</b>
Dwy 3 Ref: 2703 Direction of temporary diversion route from junction ahead		<b>Diverted traffic</b>
Dwy 2 Ref: 573 Direction to hazard left		
Dwy 2 Ref: 573 Direction to hazard right		
Dwy 5 Ref: 7001 Road works ahead		
Dwy 2 Ref: 7003-PP-139 Nature of temporary hazard ahead - Road Closed		<b>ROAD CLOSED</b>
Dwy 3 Ref: 7003-PP-139 Nature of temporary hazard ahead - Road Ahead Closed		<b>ROAD AHEAD CLOSED</b>

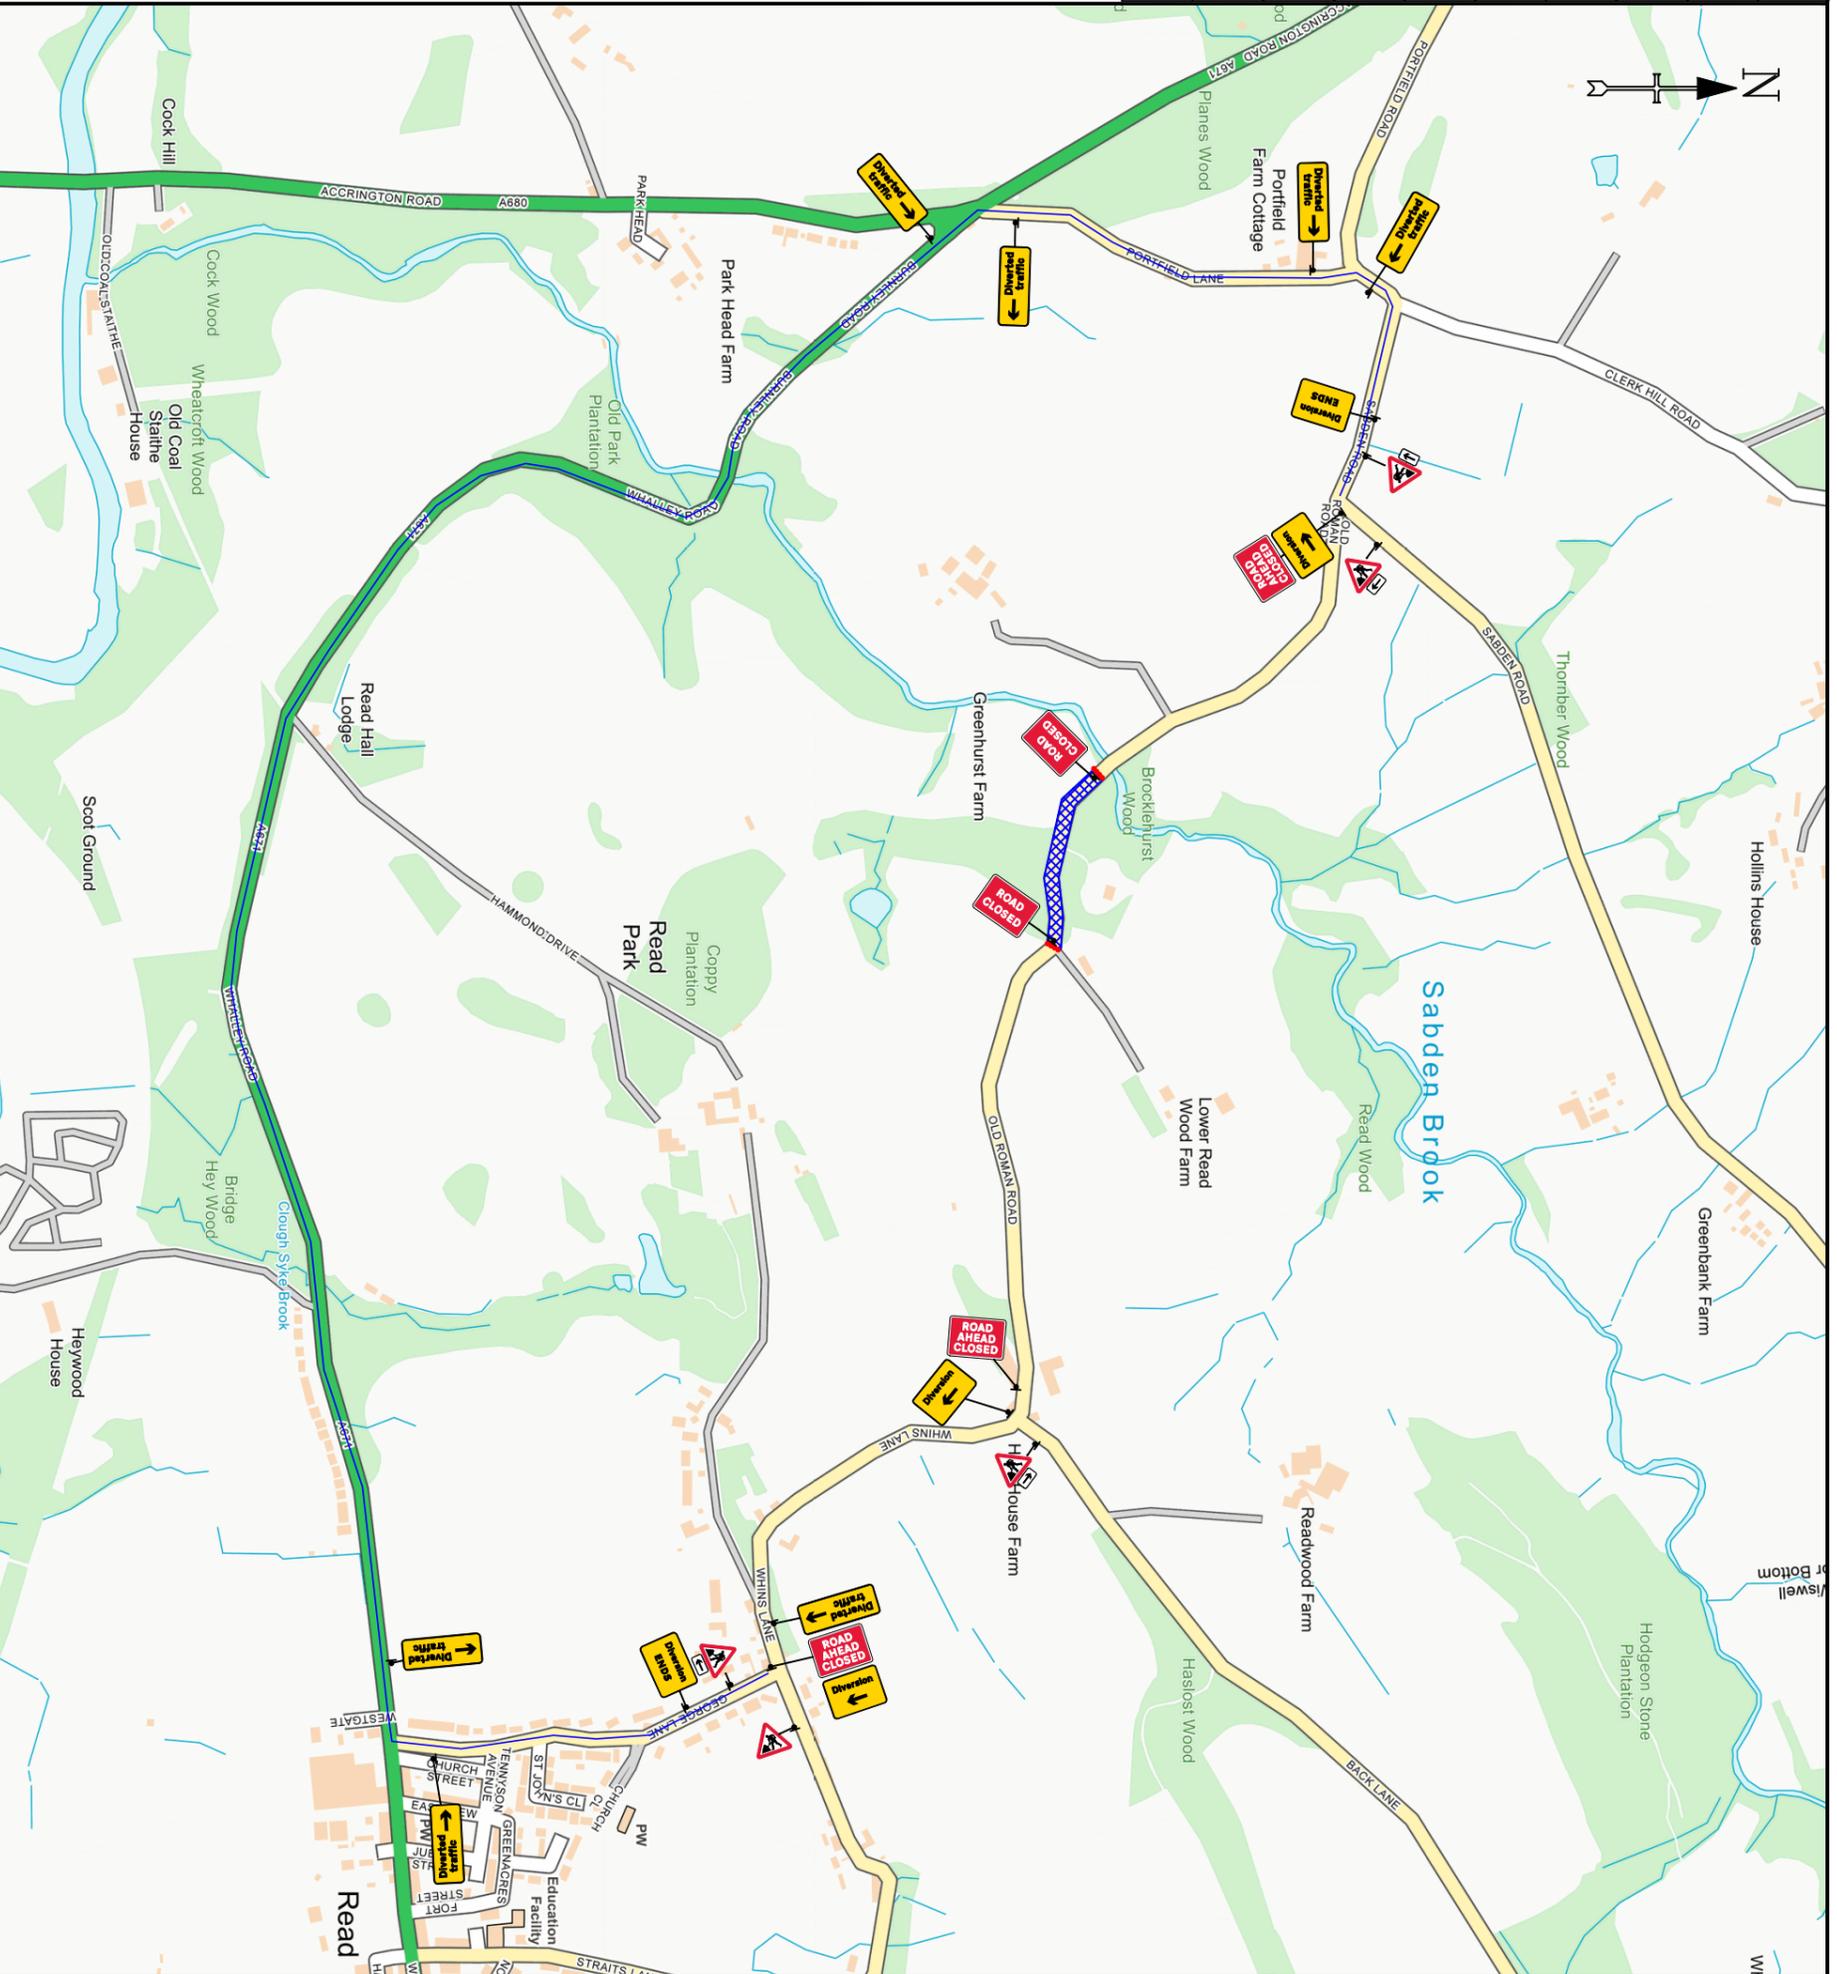

**TEMPORARY TRAFFIC MANAGEMENT**  
30 MPH

Issue	Date
1	18/02/26
Drawn By	JC
REF NO	WGMCD61

**ROAD CLOSURE + DIVERSION**  
**OLD ROMAN ROAD, CLITHEROE**  
BB12 7RX

**Notes -**

**KEY**

- Traffic sign
- Traffic cone
- Traffic signals to Diagram 3000.1
- Working Space
- Pedestrian Barrier

Original drawing size A3 - NTS

Drawing Ref:  
**MGROUP OUTREACH**

**DETAIL B**

Single/Dual carriageway 40mph or less - 450mm traffic cones, spacing 1.5m.  
 Single/Dual carriageway 50mph or more - 750mm traffic cones, spacing 1.5m.  
 Dual carriageway national speed limit - 750mm traffic cones, spacing 1.5m, relaxation 5m.

**Notes:**

- During darkness, warning lights to BS EN 12352:2006 should be provided in accordance with Table A1.3 (Appendix 1).
- 2145 tapers have 1.5m spacing, no relaxations.
- 30m long tapered and 120cm diameter barrels, 1m apart, will be placed around the work area and relaxation works for lead tapers and the facing wall of lane changes.

**DETAIL D**

Single/Dual carriageway 40mph or less - 450mm traffic cones, spacing 1.5m.  
 Single/Dual carriageway 50mph or more - 750mm traffic cones, spacing 1.5m, relaxation 5m.

Two-way working	Standard, Normal traffic including Buses and HGVs	Restricted: Cars and light vehicles only
6.75 m minimum	6.75 m minimum	5.25 m minimum
3.25-5.50 m (absolute width range)	3.25-5.50 m (absolute width range)	3.25 m (absolute minimum width)
3.0 m (absolute minimum)	3.0 m (absolute minimum)	2.5 m (absolute minimum)

**Specials -**

